


SIoux MOUNTAIN PUBLIC SCHOOL  
CULTURAL ROOM

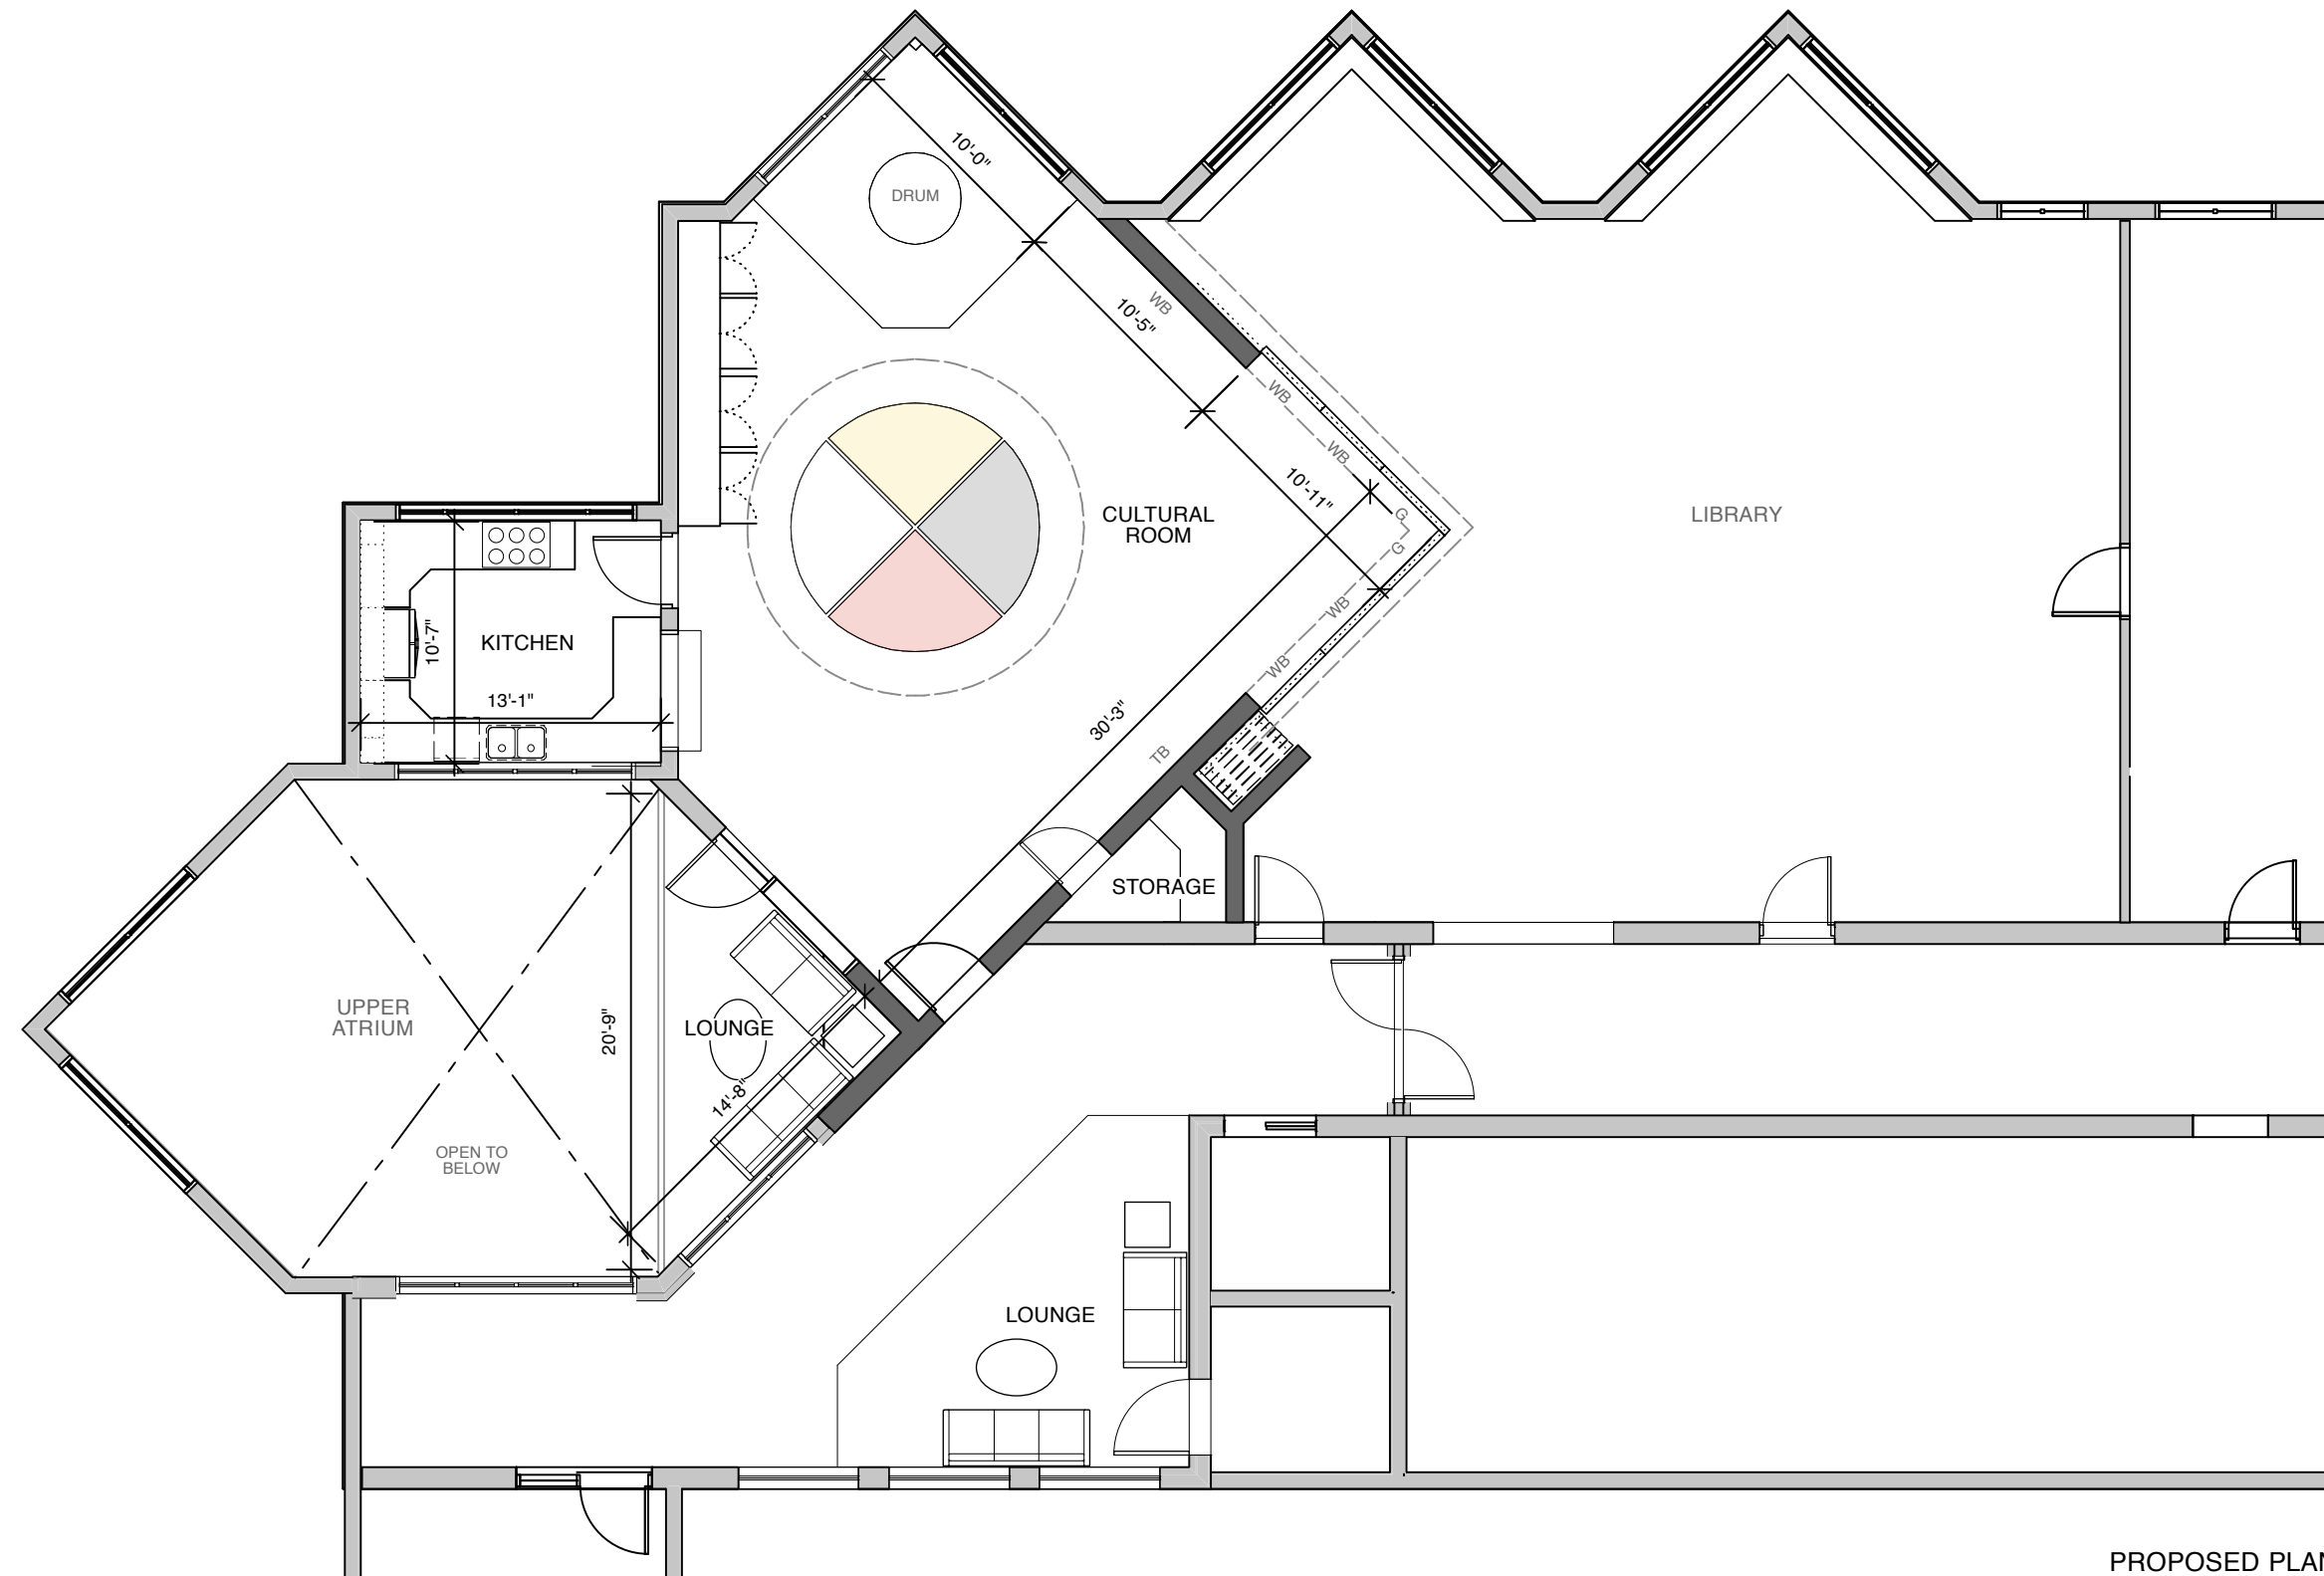

PROPOSED PLAN